



1 FIRST FLOOR PLAN - Interior Area: 3,139.00 sq ft
 A100 1/8" = 1'-0"

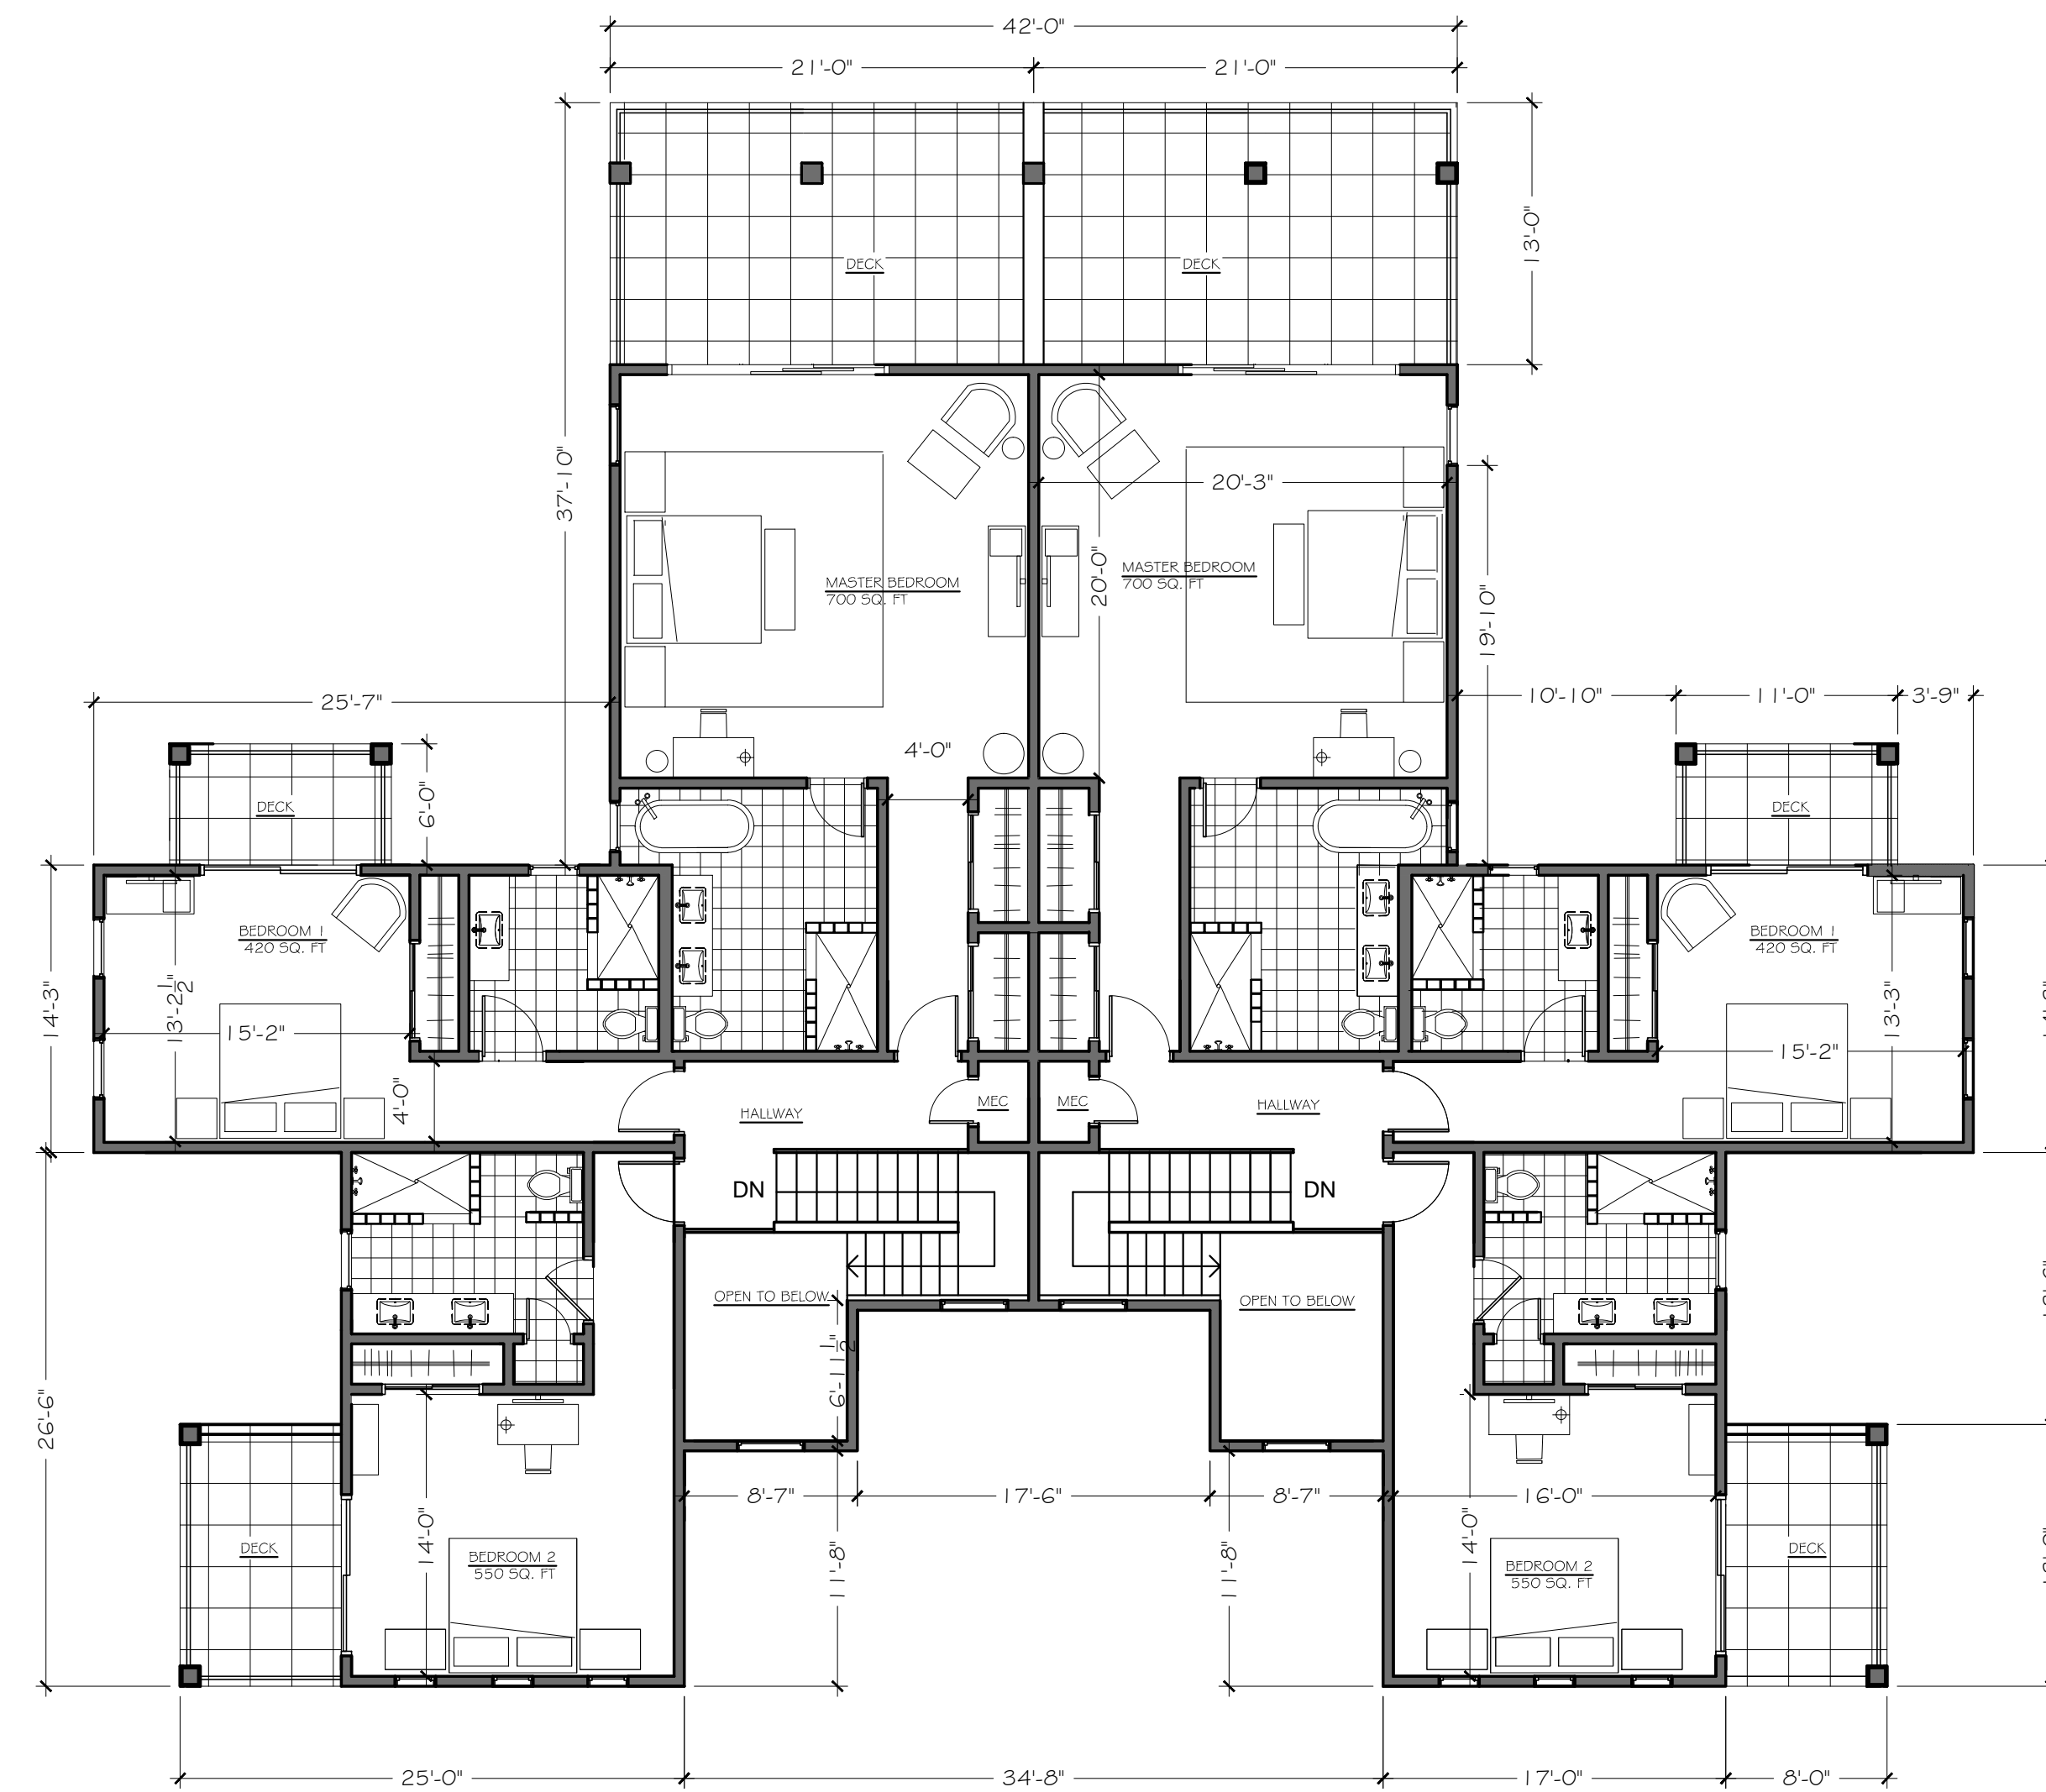

1 SECOND FLOOR PLAN - Interior Area: 3,309.00 sq ft
 A100 1/8" = 1'-0"

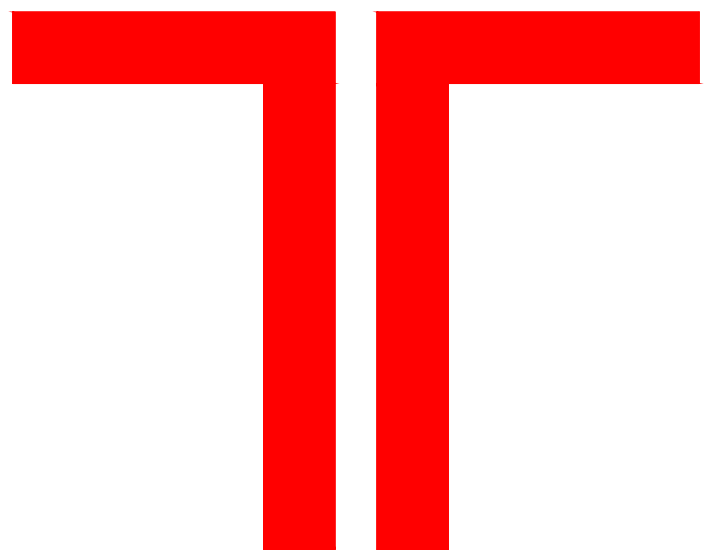

TROTTI + ASSOCIATES, INC.

362 MEMORIAL DRIVE
 CAMBRIDGE, MA 02136

TEL. 617.225. 6627

WWW.TROTTISTUDIO.COM

THE RESORT AND SPA
 AT PRISTINE BAY
 ISLAND OF ROATAN,
 HONDURAS

Revisions		
Mark	Date	Description
29-08-12		Interior Areas 1st Floor: 3,139.00 sq ft
29-08-12		Interior Areas 2nd Floor: 3,309.00 sq ft
29-08-12		TOTAL Interior Area: 6,448.00 sq ft
29-08-12		Deck Areas 1st Floor: 2,730.00 sq ft
29-08-12		Deck Areas 2nd Floor: 886.00 sq ft
29-08-12		TOTAL Deck Area: 3,616.00 sq ft

WEST VILLA
 FLOOR PLANS

DRAWING TITLE:

JOB NO:	MM
SCALE:	DWN:
1/8" = 1'0"	Dec 6, 2012
	DATE:

A100